



2 NORTH ELEVATION - SOUTH END

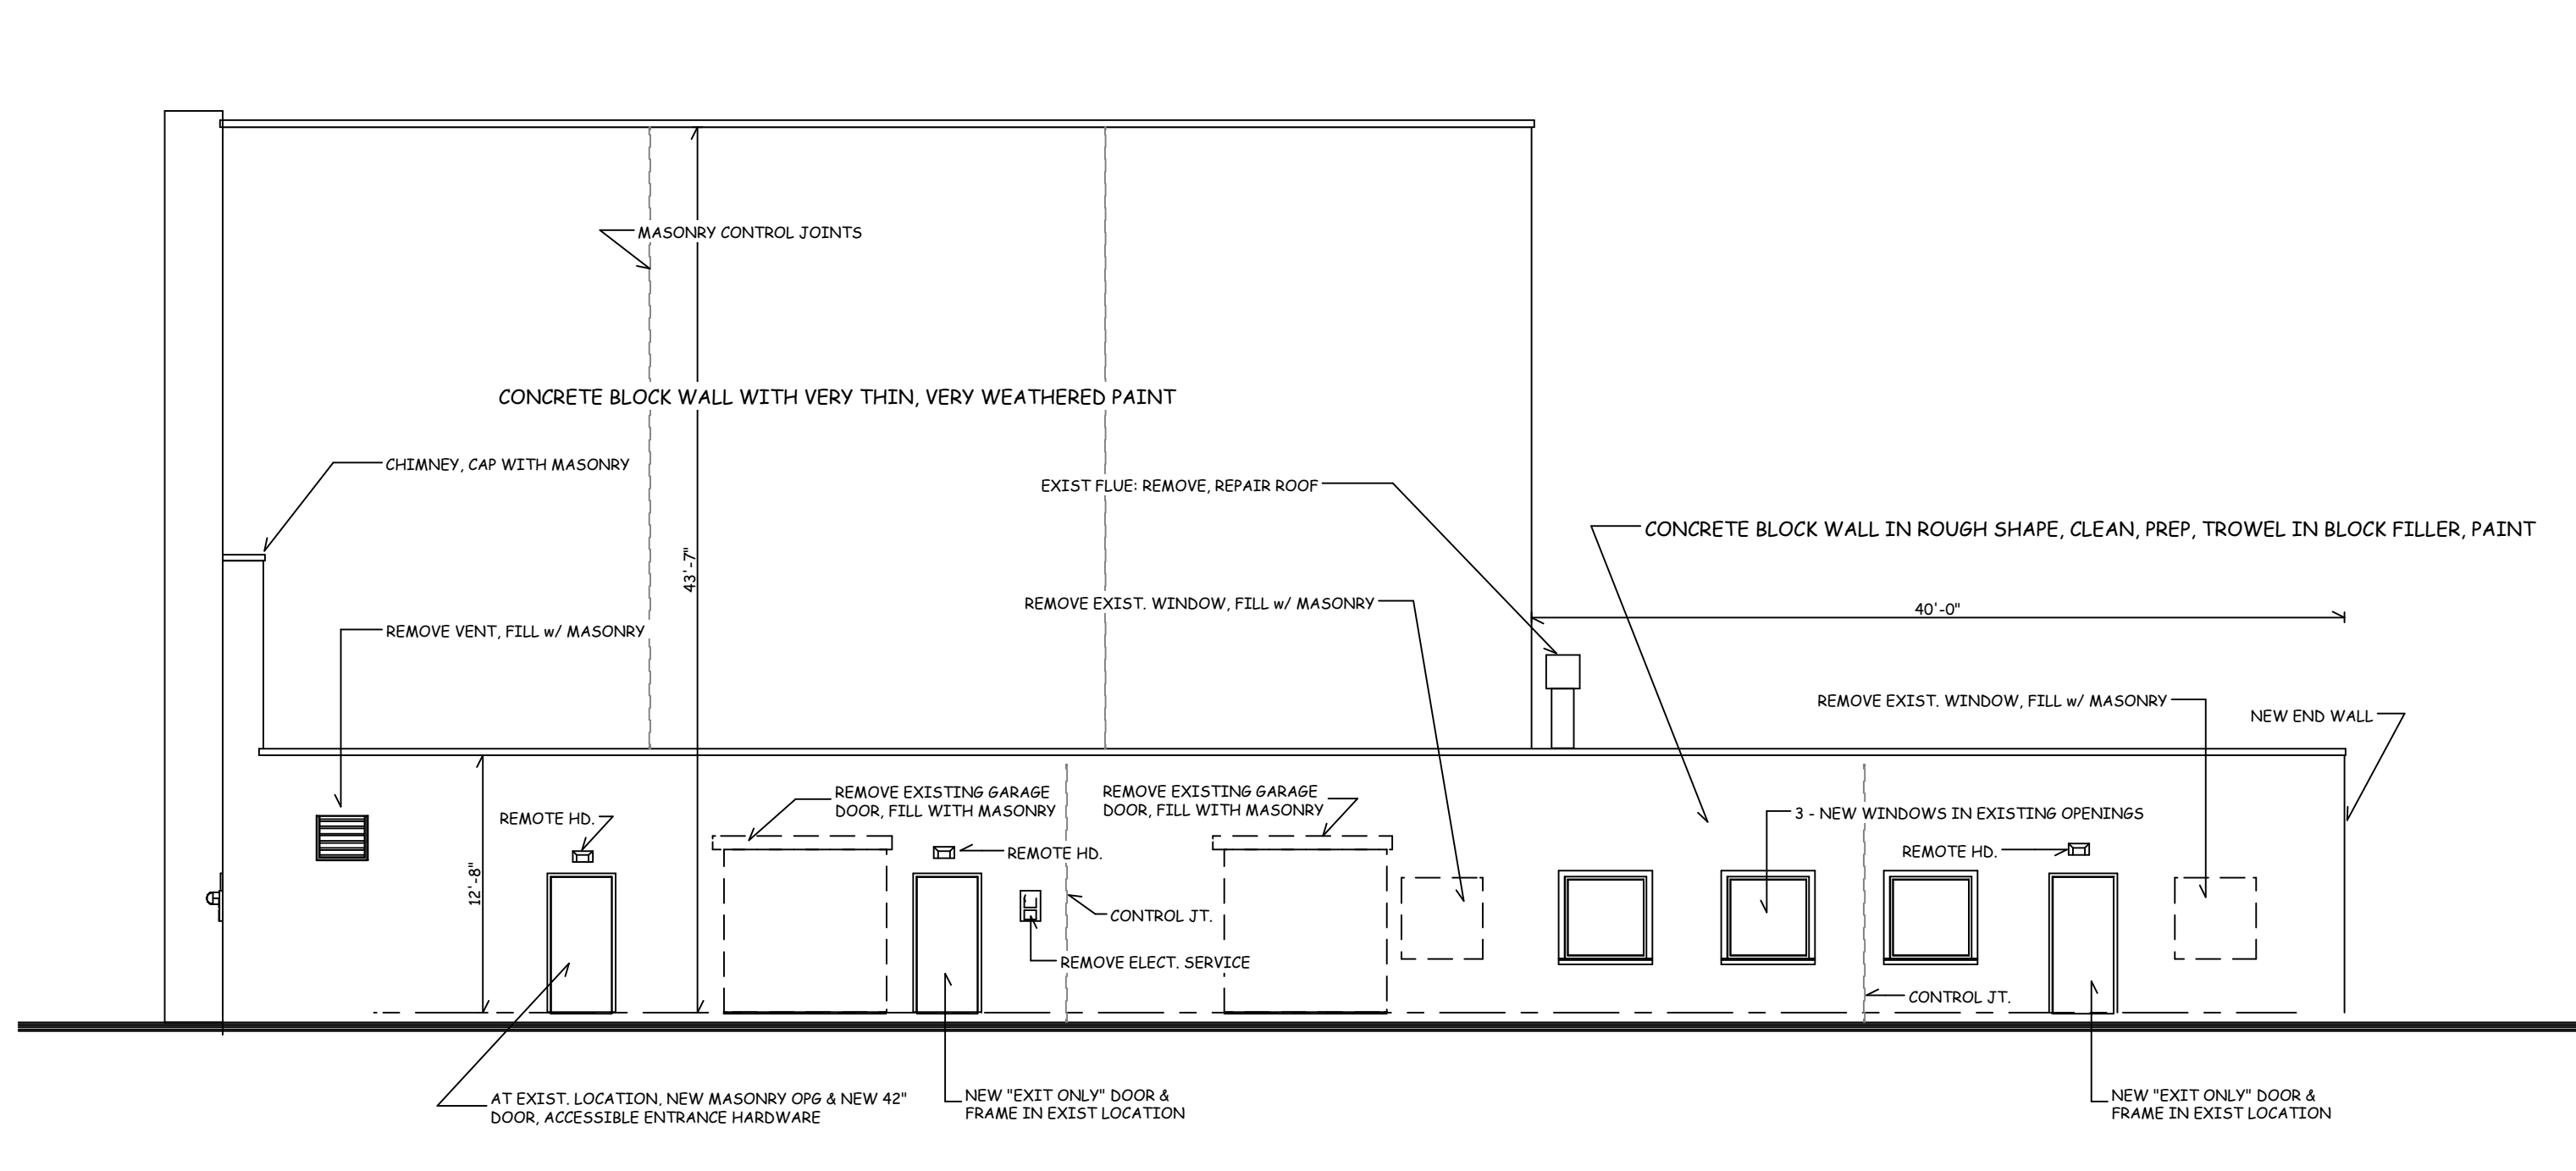

3 SOUTH ELEVATION - SOUTH END

SCALE: 1/8" = 1'-0"

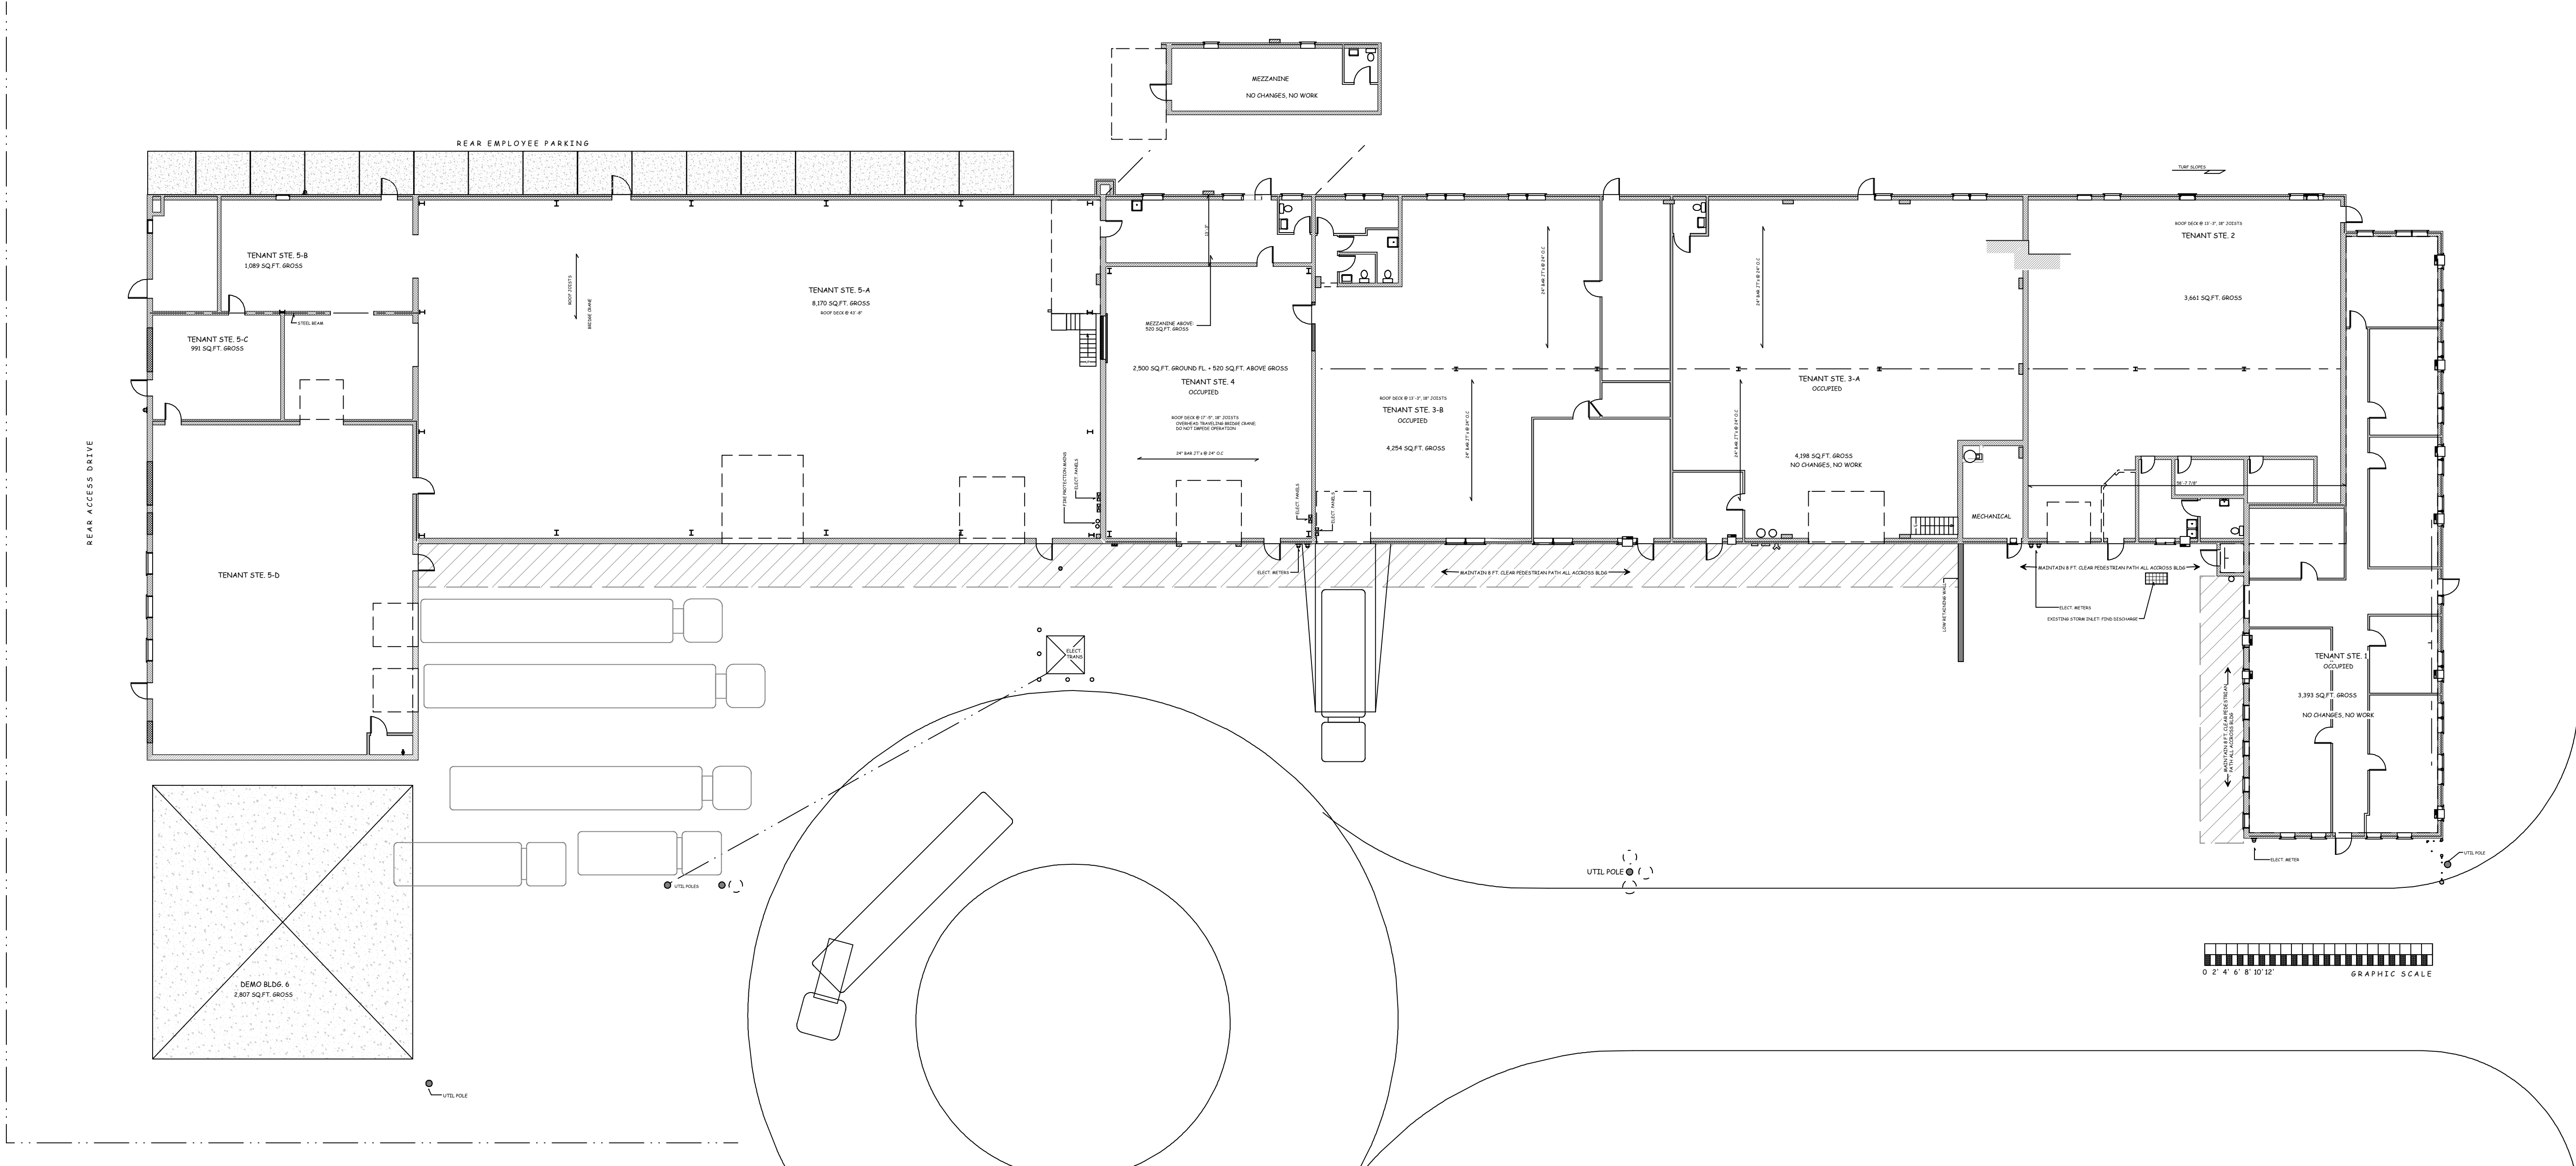

1 GENERAL ARCHITECTURAL SITE PLAN: SEE LARGER SCALE DRAWINGS FOR DETAIL

SCALE: 1/16" = 1'-0"

REVISION	DATE
PROJECT INTRODUCTION	07/12/2013
TENANT 5 PRELIM	03/27/2014
POST INSPECTION UPDATES	04/29/2014
UPDATES FOR CONSTRUCTION	06/10/2014

ONLY VALID FOR PERMITS w/ EMBOSSED SEAL & 'RED' SIGNATURE

Eric C. Van Reed, Architect
Creative Design Associates, Inc.
 ARCHITECTURE, INTERIOR DESIGN, SITE & SPACE PLANNING
 350 Callowhill Road
 Chalfont, PA 18914
 215-672-1155
 www.architectdivision.com

215-322-7022
 fax 215-322-6686
 pmgroup4@aol.com
PM Group
 General Construction
 www.pnconstructiongroup.com
 505 Rockville Road
 Southampton, PA 18966

244 East County Line Road
 Hatboro Industrial Complex
 Tenant Ste. 5 Use & Occupancy Permit Work
 Borough of Hatboro, Montgomery Co., PA

CDA Comm. No. 2013-2981

SHEET
 of