
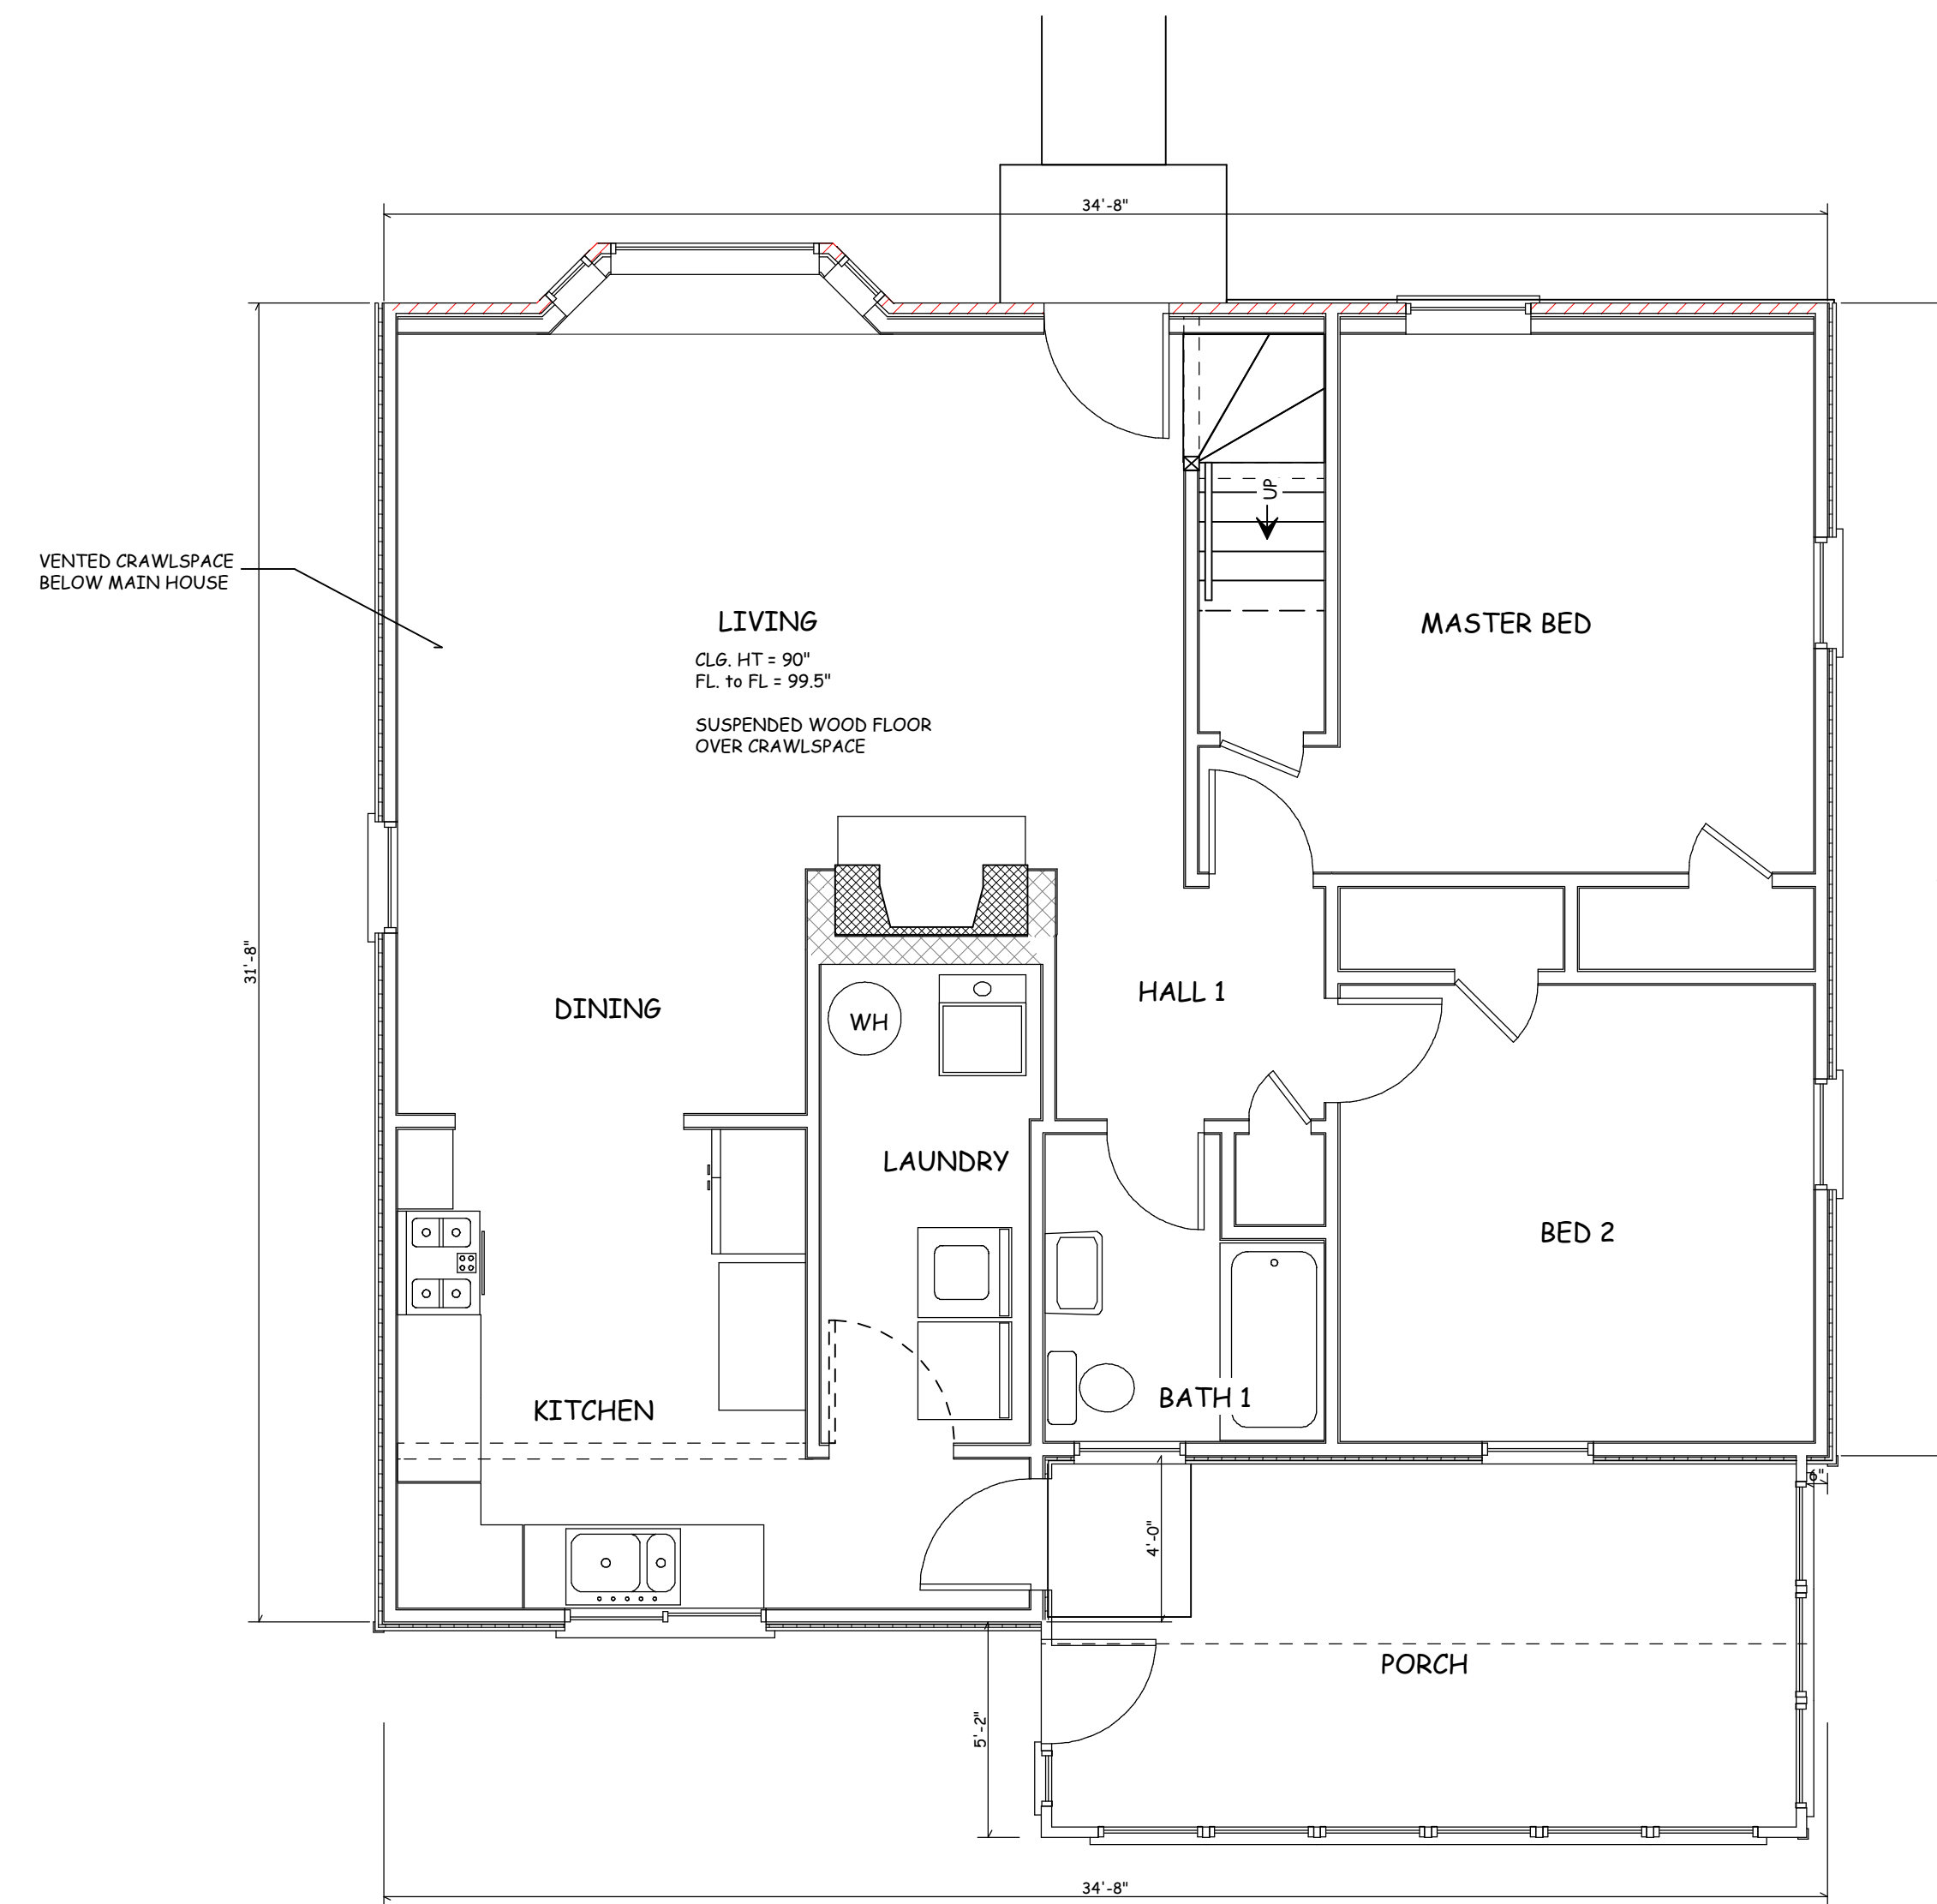



1
2
SECOND FLOOR PLAN

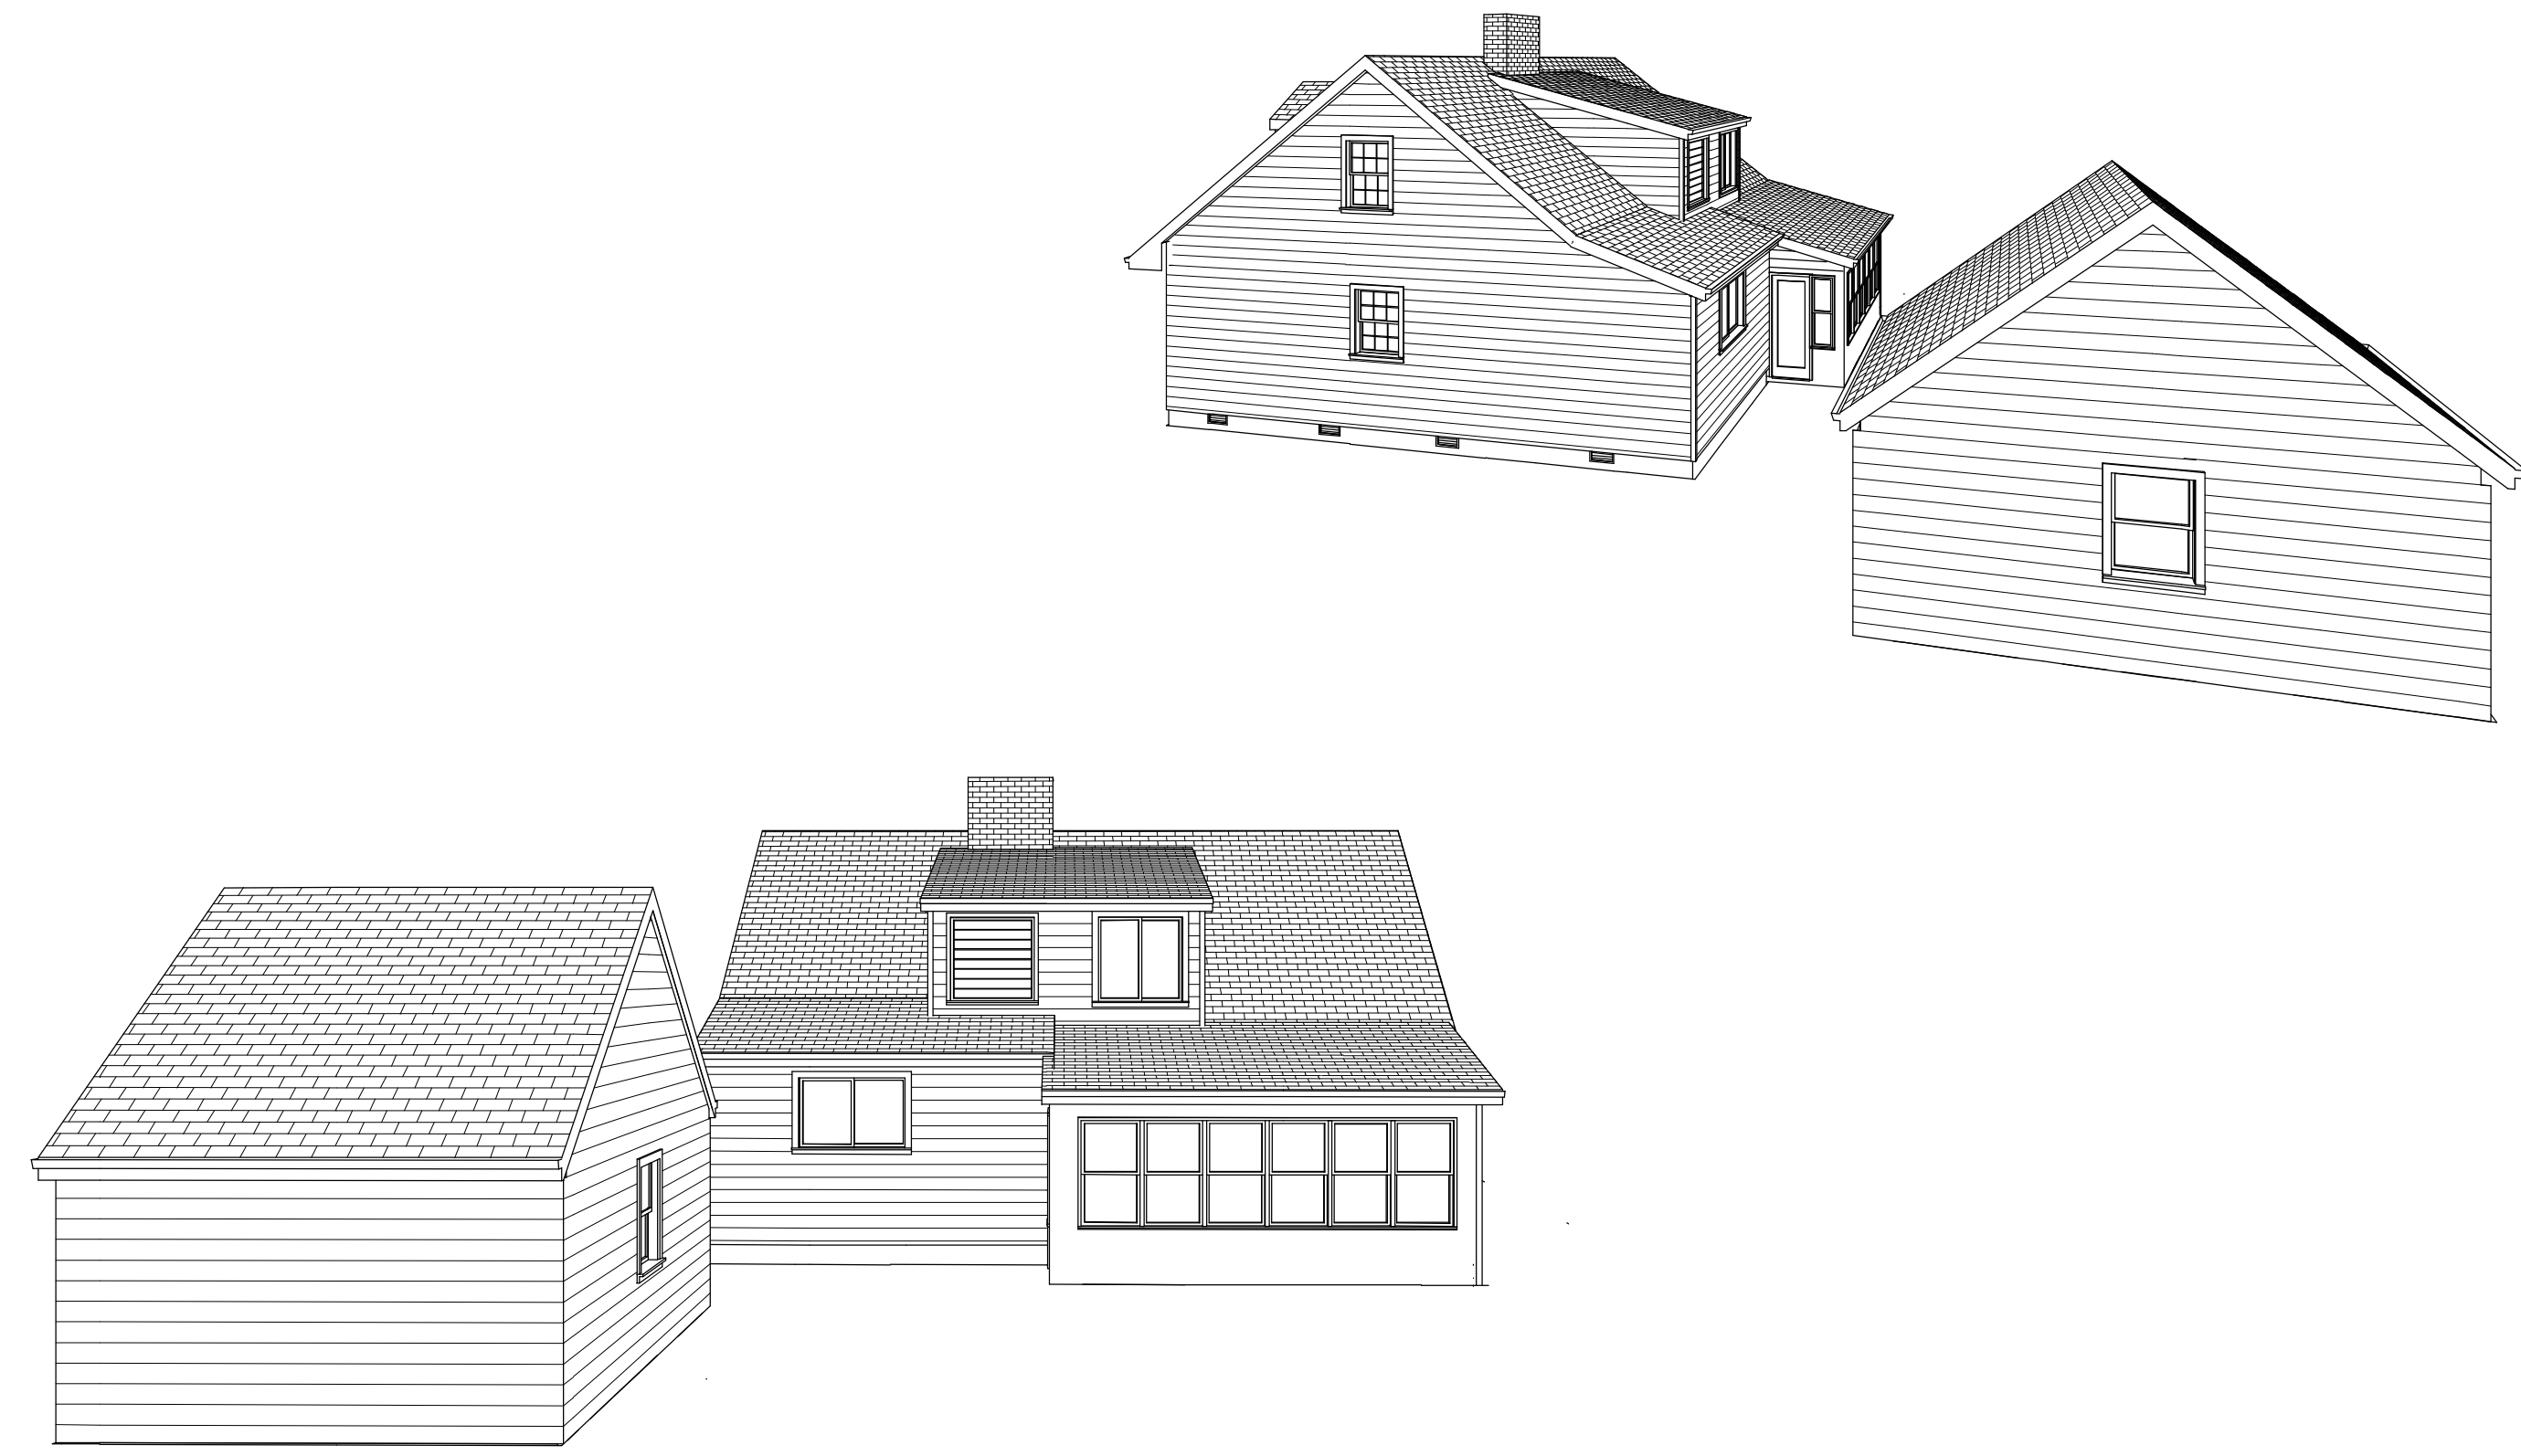


1
2
FIRST FLOOR PLAN

SCALE: 1/4" = 1'-0"

DATE	SEPT. 27, 2013
REVISION DESCRIPTION	
PROJECT START UP & FIELD VERIFICATIONS	

 

Eric C. Van Reed, Architect
Creative Design Associates, Inc.
 ARCHITECTURE INTERIORS SITE & SPACE PLANNING
 2850 Callowhill Road
 Cratford, PA 18914
 215-672-1155
 www.ArchitectVision.com

 

1603 Church Road
 Springfield Township, Montgomery Co., PA

CDA Comm. No.
 2013-2988

Sheet No.
2
 of —