



# PROPERTY PLAN



PARK AVENUE

14th STREET

PLAN NORTH

UPDATE JUNE 20, 2017


COMM. NO.  
2017-3050

SHEET  
1

P A R K A V E @ 1 4 t h .  
BOROUGH OF QUAKERTOWN, BUCKS CO., PA



ERIC C. VAN REED, ARCHITECT  
**Creative Design Associate, Inc.**  
ARCHITECTURE INTERIOR DESIGN PLANNING  
350 CALLOWHILL ROAD 215-672-1155  
CHALFONT, PA 18914-1521 www.ArchitectVision.com

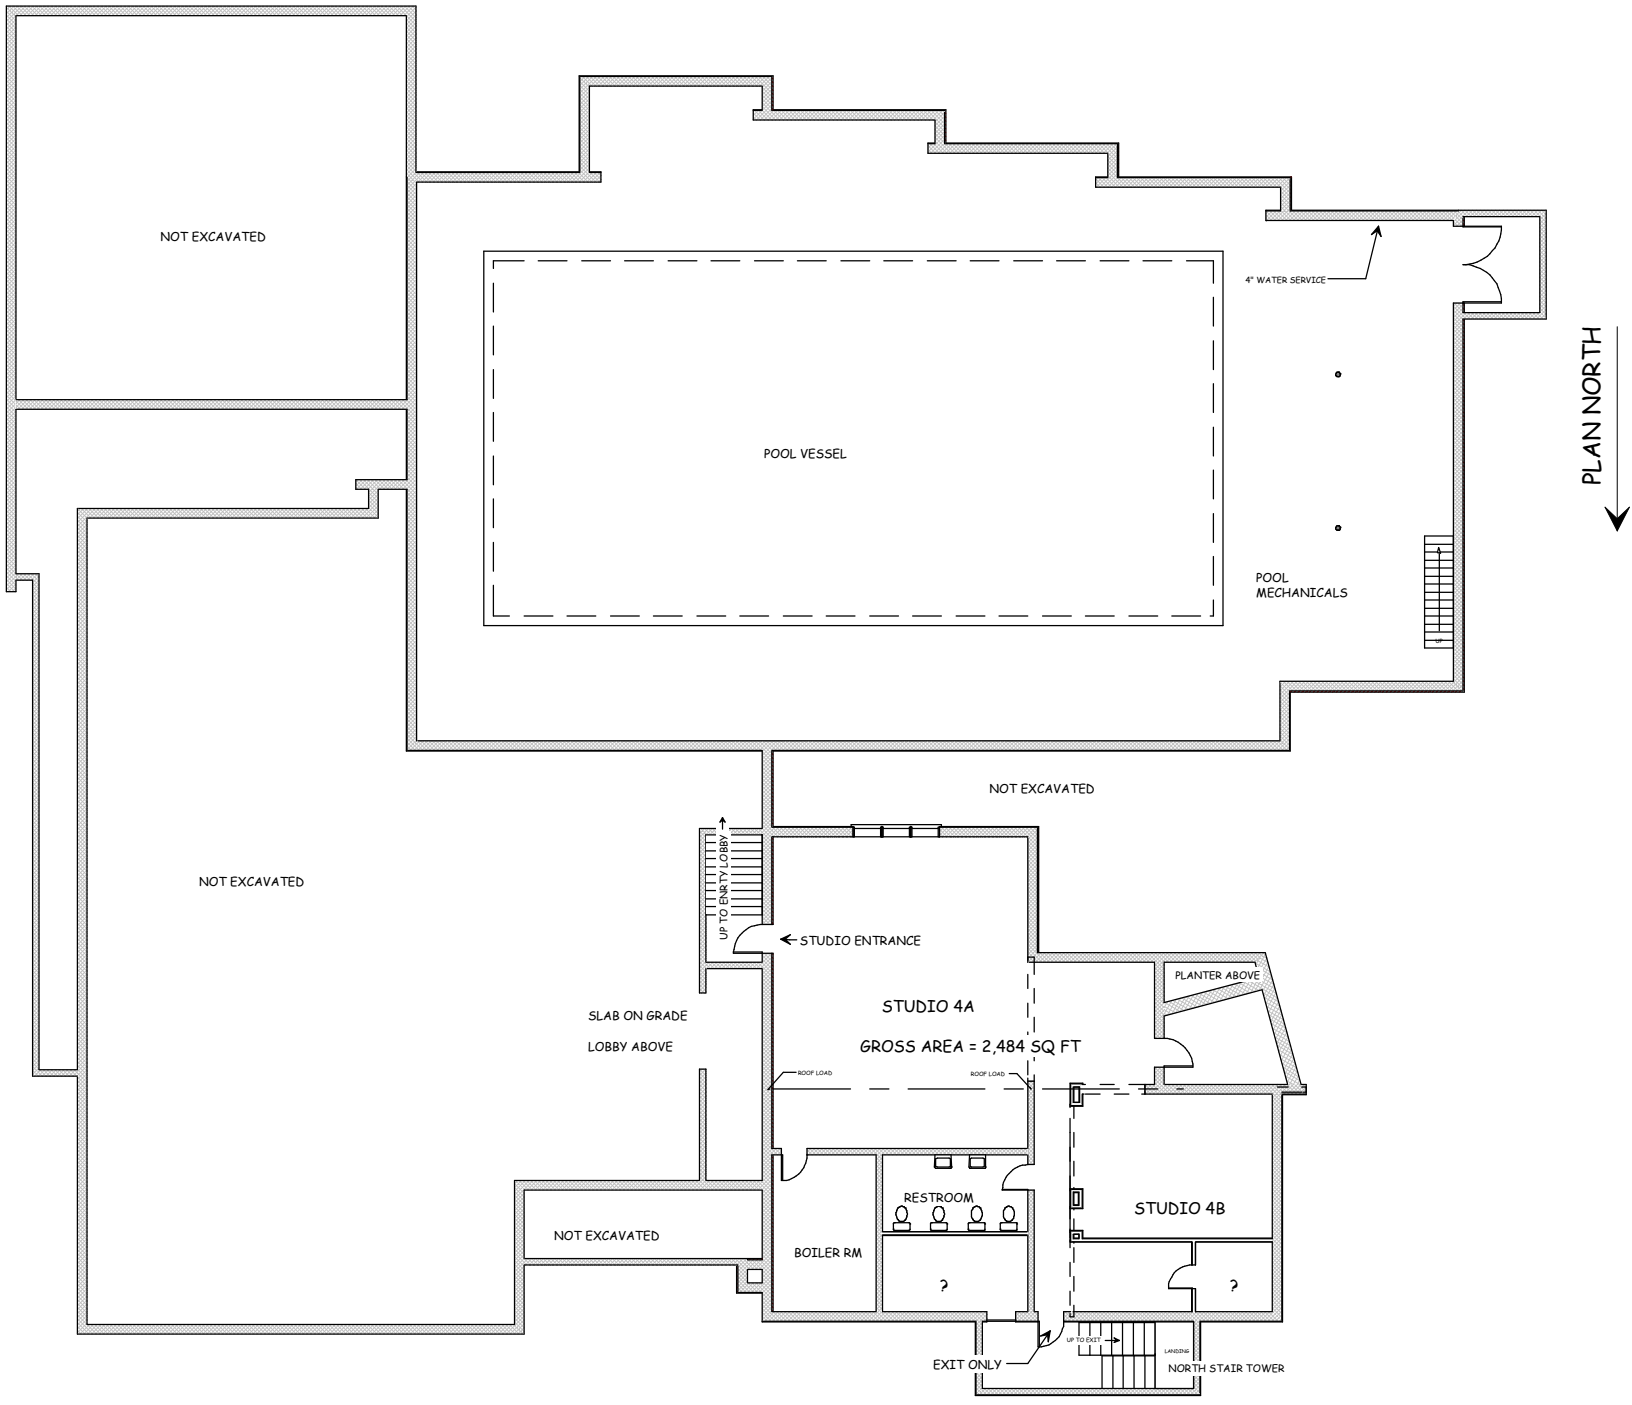

PLAN NORTH  
↓

BASIC AREAS



BASEMENT PLAN

SCALE 1" = 20'-0"

ERIC C. VAN REED, ARCHITECT

**Creative Design Associate, Inc.**

ARCHITECTURE INTERIOR DESIGN PLANNING

350 CALLOWHILL ROAD  
CHALFONT, PA 18914-1521

215-672-1155  
www.ArchitectVIsion.com


P A R K A V E @ 1 4 t h .

BOROUGH OF QUAKERTOWN, BUCKS CO., PA

COMM. NO.  
2017-3050

SHEET  
2

UPDATE JUNE 20, 2017

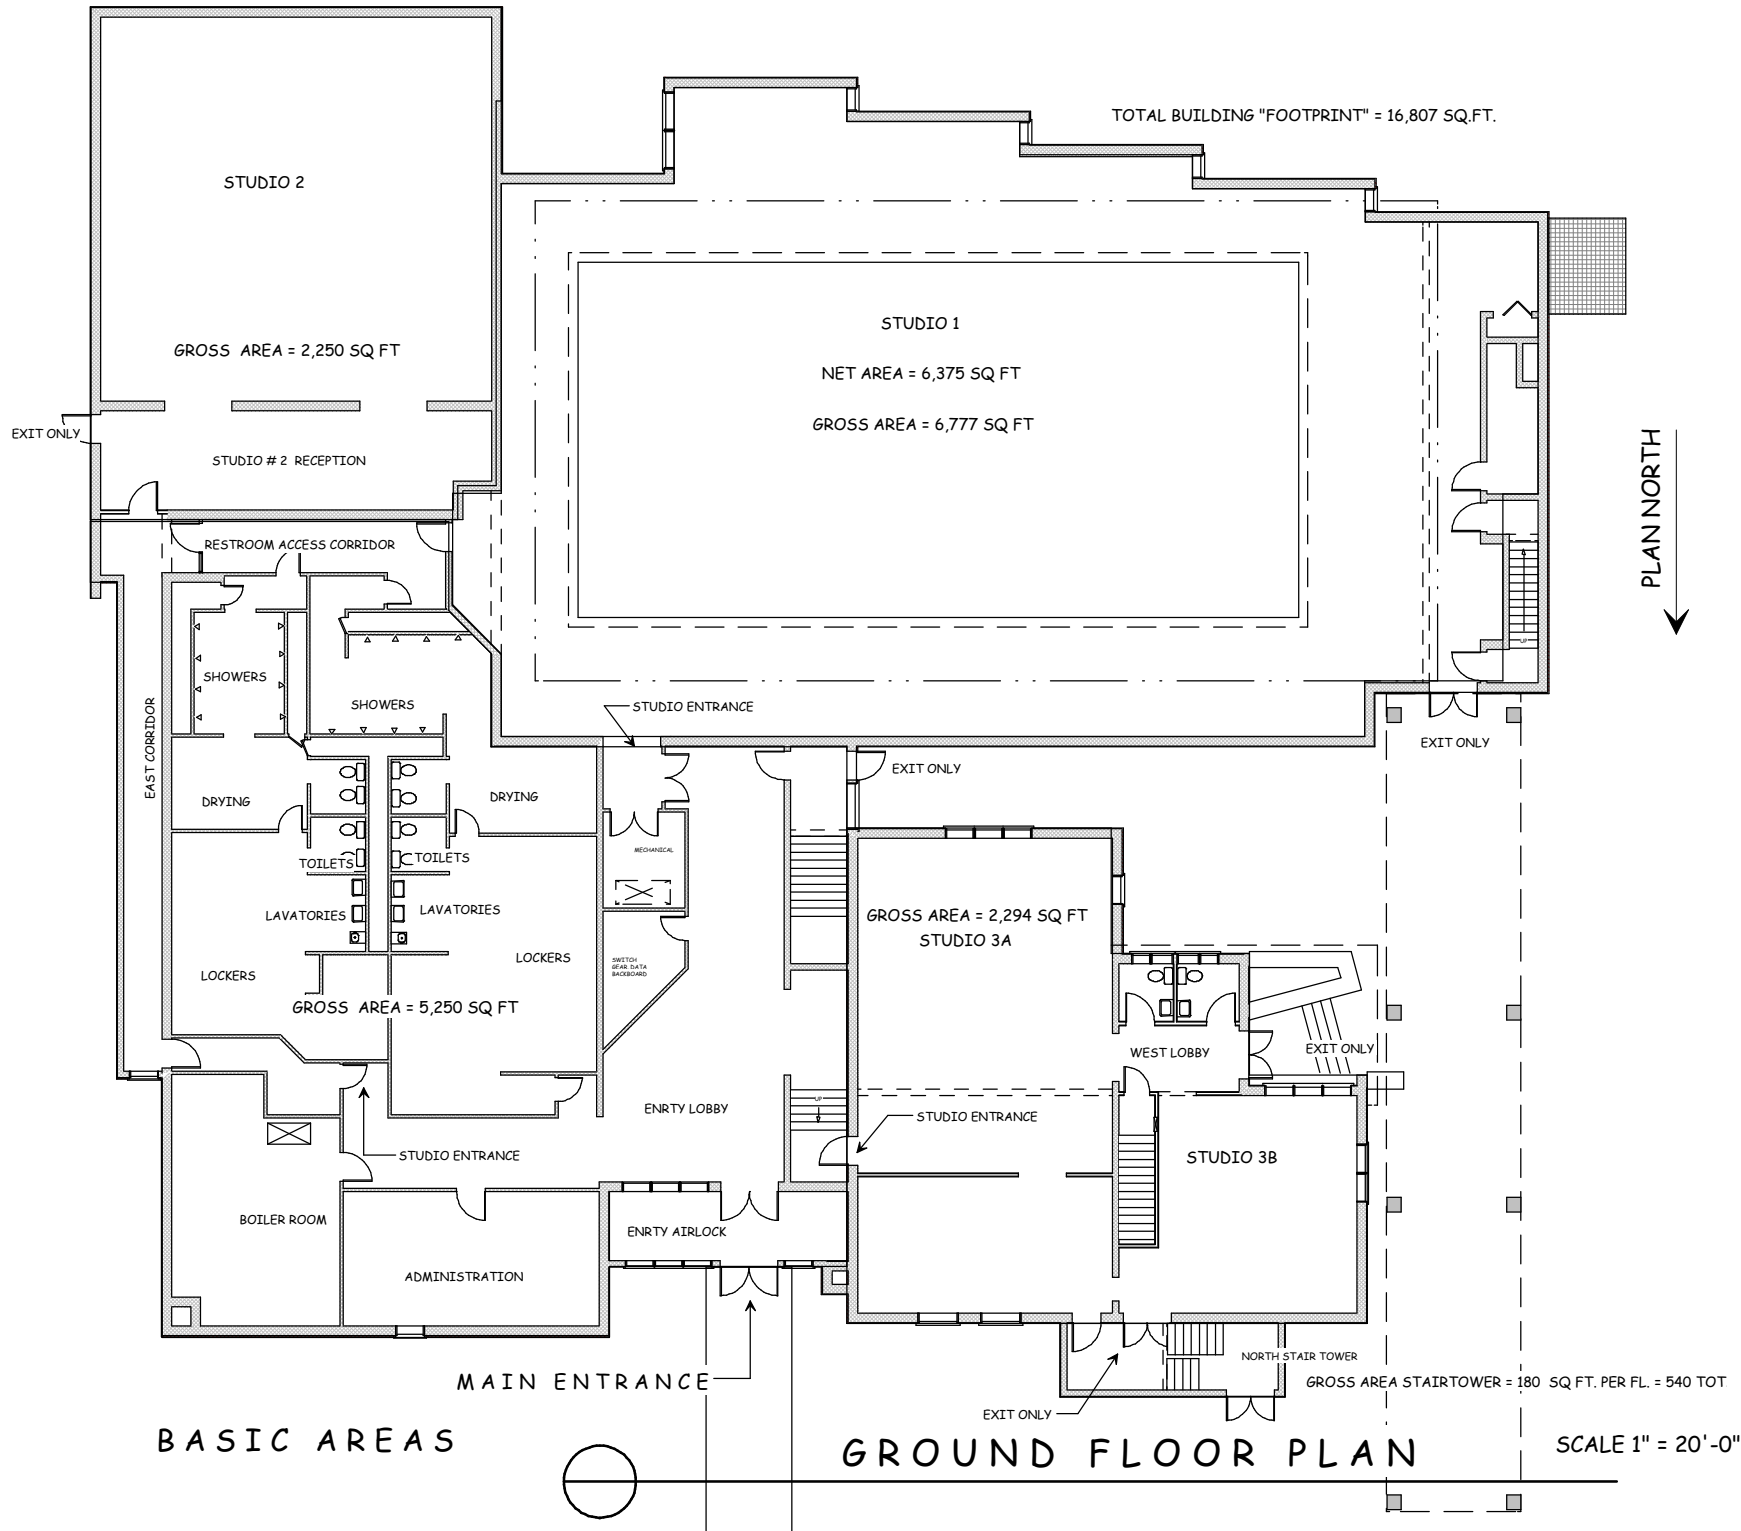

BASIC AREAS

GROUND FLOOR PLAN

SCALE 1" = 20'-0"

ERIC C. VAN REED, ARCHITECT

**Creative Design Associate, Inc.**

ARCHITECTURE INTERIOR DESIGN PLANNING

215-672-1155  
www.ArchitectVision.com

350 CALLOWHILL ROAD  
CHALFONT, PA 18914-1521

P A R K A V E @ 1 4 t h .

BOROUGH OF QUAKERTOWN, BUCKS CO., PA

COMM. NO.  
2017-3050

SHEET  
3

UPDATE JUNE 20, 2017



BASIC AREAS



SECOND FLOOR PLAN

SCALE 1" = 20'-0"

PLAN NORTH

ERIC C. VAN REED, ARCHITECT

**Creative Design Associate, Inc.**

ARCHITECTURE INTERIOR DESIGN PLANNING

350 CALLOWHILL ROAD  
CHALFONT, PA 18914-1521

215-672-1155  
www.ArchitectVision.com

P A R K A V E @ 1 4 t h.


BOROUGH OF QUAKERTOWN, BUCKS CO., PA

COMM. NO.  
2017-3050

SHEET

4

UPDATE JUNE 20, 2017

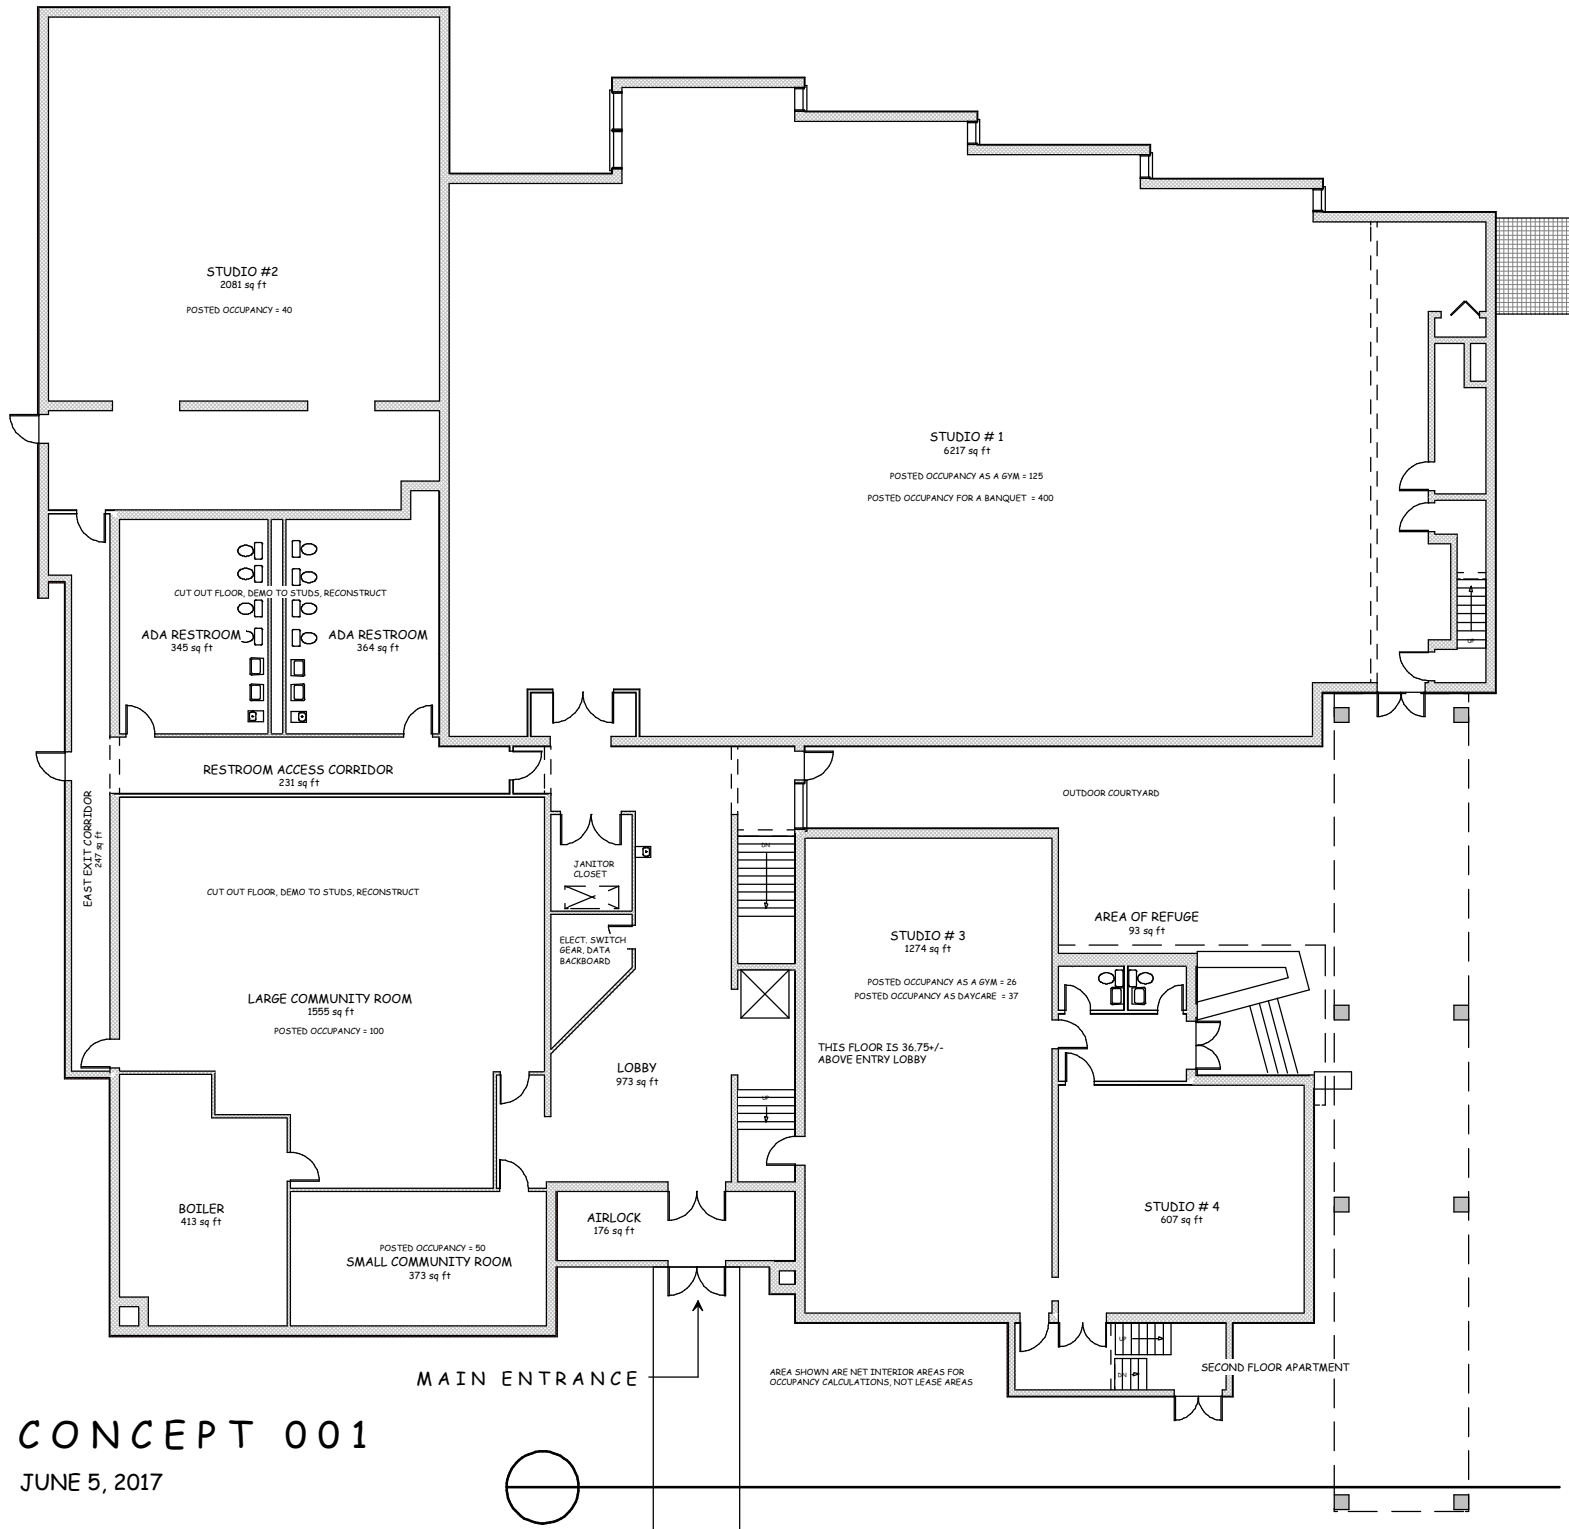

**CONCEPT 001**  
JUNE 5, 2017



SCALE 1" = 20'-0"

ERIC C. VAN REED, ARCHITECT

**Creative Design Associate, Inc.**

ARCHITECTURE    INTERIOR DESIGN    PLANNING

215-672-1155  
www.ArchitectVision.com

350 CALLOWHILL ROAD  
CHALFONT, PA 18914-1521

P A R K A V E @ 1 4 t h .

BOROUGH OF QUAKERTOWN, BUCKS CO., PA

COMM. NO.  
2017-3050

SHEET

UPDATE JUNE 20, 2017