


TOTAL GROSS FOOTPRINT = 1,599 SQ.FT.
 TOTAL GROSS BASEMENT LIVING = 948 SQ.FT.
 TOTAL GROSS GARAGE, ETC. = 651 SQ.FT.

TOTAL LENGTH OF FIN TUBE RADIATION = 36 FT.



BASEMENT LOOP IS 40.5 FT. OF HEAD AT 8 GPM. MANIFOLD TO MANIFOLD, DOES NOT INCLUDE BOILER


BASEMENT PLAN

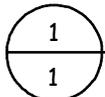

SCALE 1/8" = 1'-0"

PRIVATE RESIDENCE, CHALFONT, PA 18914

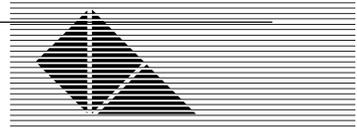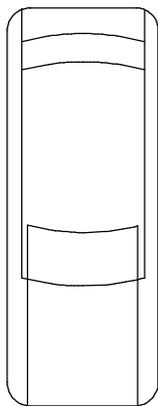


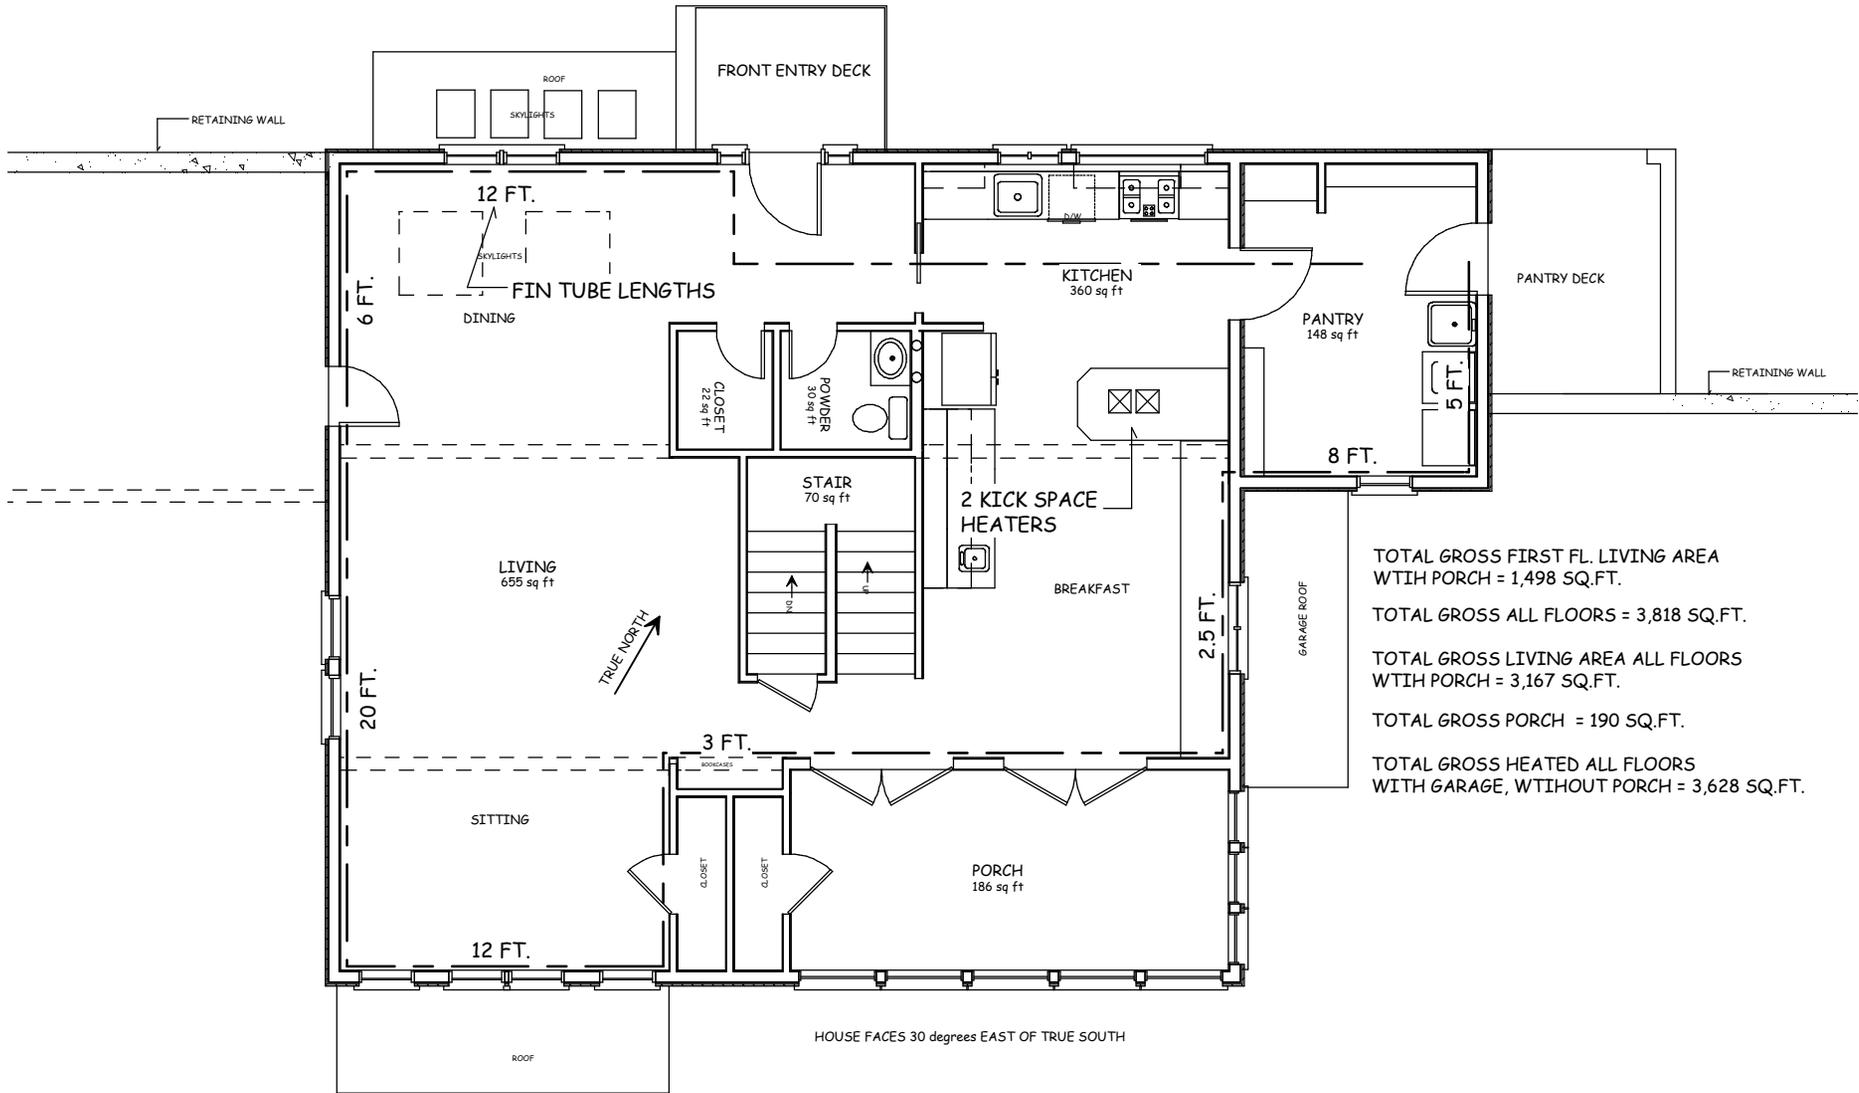


TOTAL GROSS FIRST FL. LIVING AREA WITH PORCH = 1,498 SQ.FT.
 TOTAL GROSS ALL FLOORS = 3,818 SQ.FT.
 TOTAL GROSS LIVING AREA ALL FLOORS WITH PORCH = 3,167 SQ.FT.
 TOTAL GROSS PORCH = 190 SQ.FT.
 TOTAL GROSS HEATED ALL FLOORS WITH GARAGE, WITHOUT PORCH = 3,628 SQ.FT.


TOTAL LENGTH OF FIN TUBE RADIATION = 68.5 FT. + 2 KICK SPACE UNITS IN KITCHEN
 FIRST FLOOR LOOP IS 36.5 FT. OF HEAD AT 8 GPM. MANIFOLD TO MANIFOLD, DOES NOT INCLUDE BOILER

FIRST FLOOR PLAN

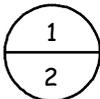

SCALE 1/8" = 1'-0"

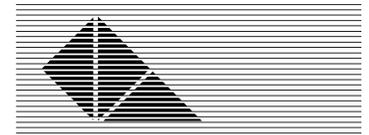


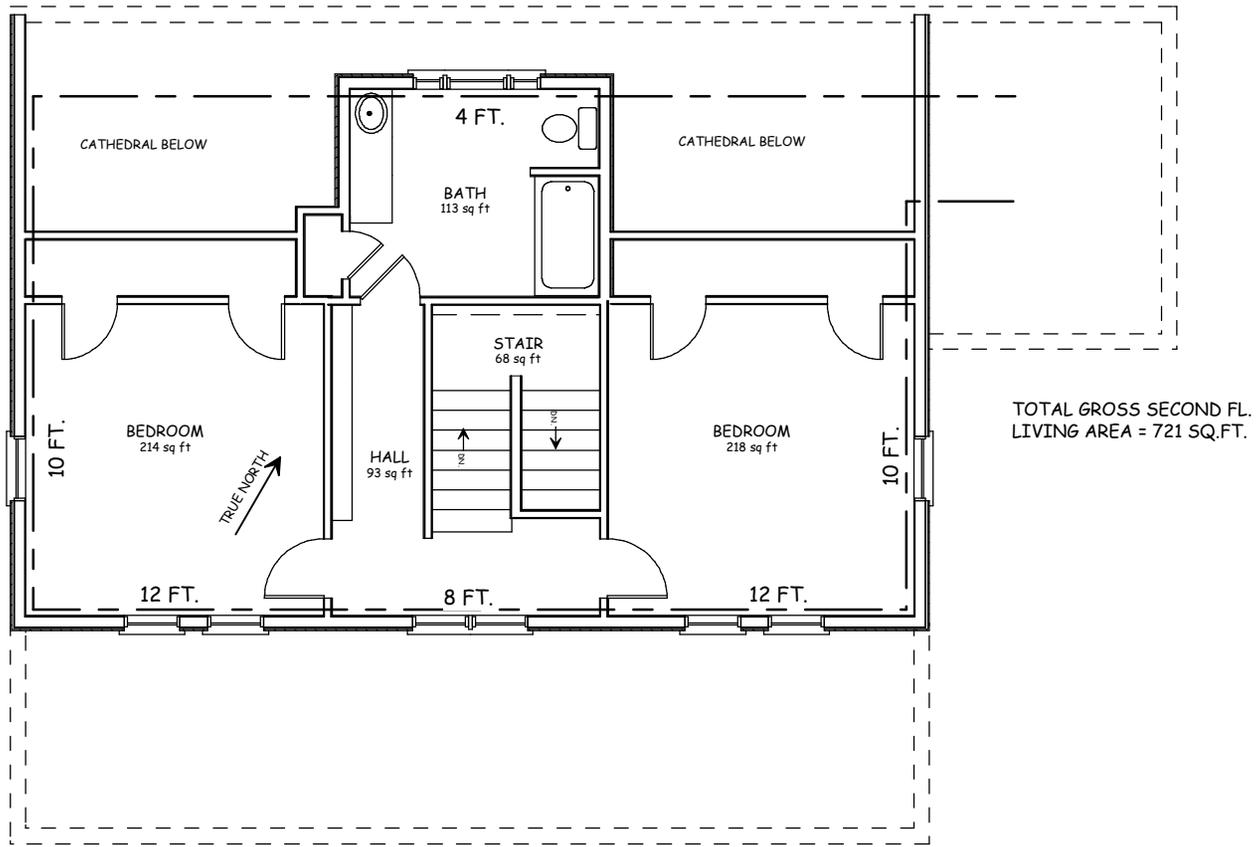

TOTAL LENGTH OF FIN TUBE RADIATION = 58 FT.

SECOND FLOOR LOOP IS 32 FT. OF HEAD AT 8 GPM. (MANIFOLD TO MANIFOLD, DOES NOT INCLUDE BOILER)

SECOND FLOOR PLAN

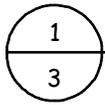

SCALE 1/8" = 1'-0"

