




4

ADA S

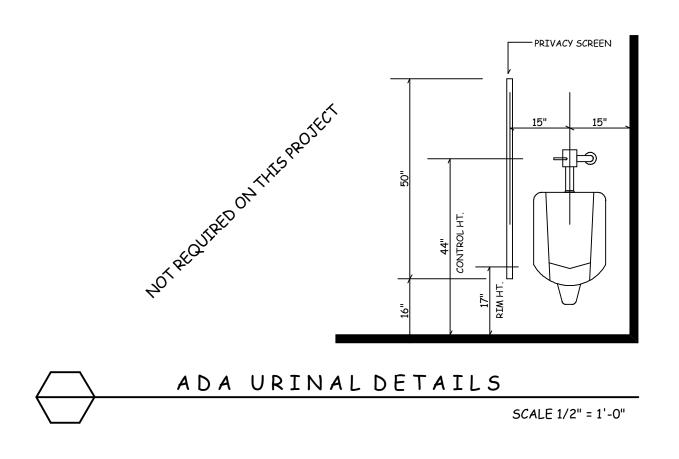

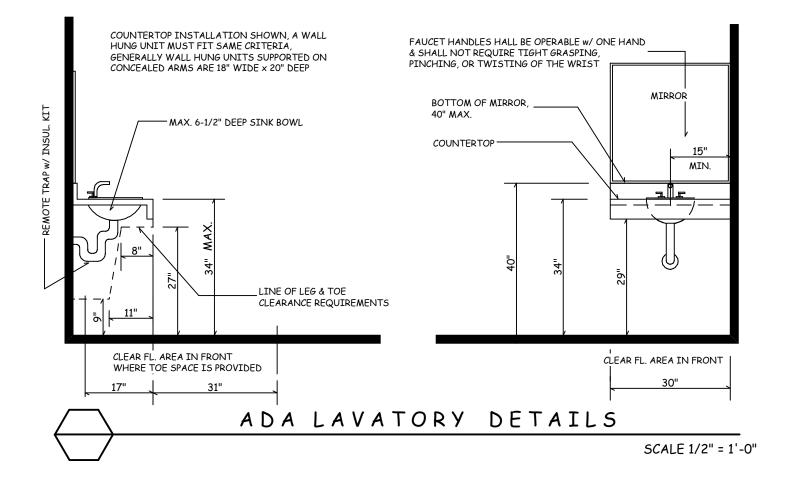

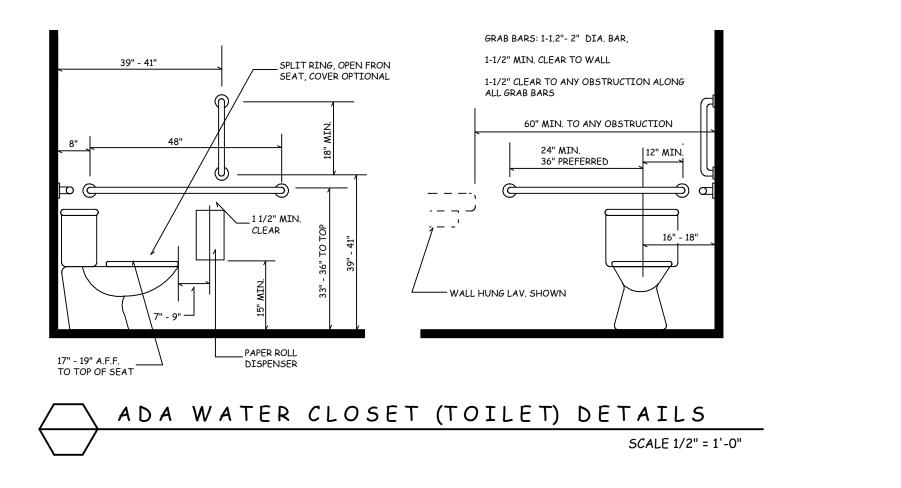

STANDARDS: (AMERICANS	WITH DISABILITIES ACT)
-----------------------	------------------------

ALL FACILITIES SHALL BE MADE "ACCESSIBLE AND USABLE" BY THE GENERAL PUBLIC, INCLUDING PERSONS WITH "HANDICAPS OR DISABILITIES." THE PERSONS WITH POSSIBLE DISABILITIES INCLUDE BUILDING OWNERS, EMPLOYEES, CUSTOMERS, VISITORS, ETC. IN SHORT, EVERYONE.


THE REGULATIONS COVER ALL COMMON USES, INCLUDING OFFICES, BUSINESS, RETAIL, MERCANTILE, COMMERCIAL, INDUSTRIAL, AND INSTITUTIONAL. THE ONLY EXCLUSIONS ARE SINGLE FAMILY DETACHED RESIDENTIAL HOMES, AND THEN SOME RULES MAY APPLY THROUGH ZONING REGULATIONS.


"ACCESSIBILITY" STARTS WITH ARRIVAL ONTO THE PROPERTY, AND TERMINATES WITH EMERGENCY EXIT FROM BUILDINGS. IT COVERS EVERYTHING IN BETWEEN. THE RULES ARE PUBLISHED BY: AMERICAN NATIONAL STANDARD: ACCESSIBLE AND USABLE BUILDINGS AND FACILITIES, ICC/ANSI A117.1-2009

ALL TRADES ARE AFFECTED, ALL HAVE TO COMPLY WITH STANDARD ASPECTS AND DETAILS. ALL CONTRACTORS ARE REQUIRED TO HAVE ICC/ANSI A117.1-2009 ON SITE AT ALL TIMES DURING THE WORK. IT IS HIGHLY RECOMMENDED FOR ALL BUILDING OWNERS AND FACILITY MANAGERS.

> WHEN A RESTROOM IS IN A ROOM FOR A SINGLE OCCUPANT, ACCESSED ONLY THROUGH A PRIVATE OFFICE AND NOT FOR COMMON USE OR PUBLIC USE, THEN:

- A. THE RESTROOM LAYOUT MUST BE "ADAPTABLE" FOR FUTURE HANDICAPPED FIT-OUT.
 B. THE ROOM MUT BE SIZED FOR FUTURE FULL HANDICAPPED COMPLIANCE.
- . THE WATER CLOSET (TOILET FIXTURE) MAY BE OF ANY HEIGHT. D. GRAB BARS ARE NOT REQUIRED, HOWEVER, THE INSTALLATION OF "BLOCKING" OR OTHER REINFORCEMENT FOR FUTURE INSTALLATION OF GRAB BARS IS REQUIRED.
- . THE LAVATORY HEIGHT MAY VARY FROM 34" THE LAVATORY KNEE AND TOE SPACE DOES NOT APPLY.
- G. ALL OTHER RULES APPLY.

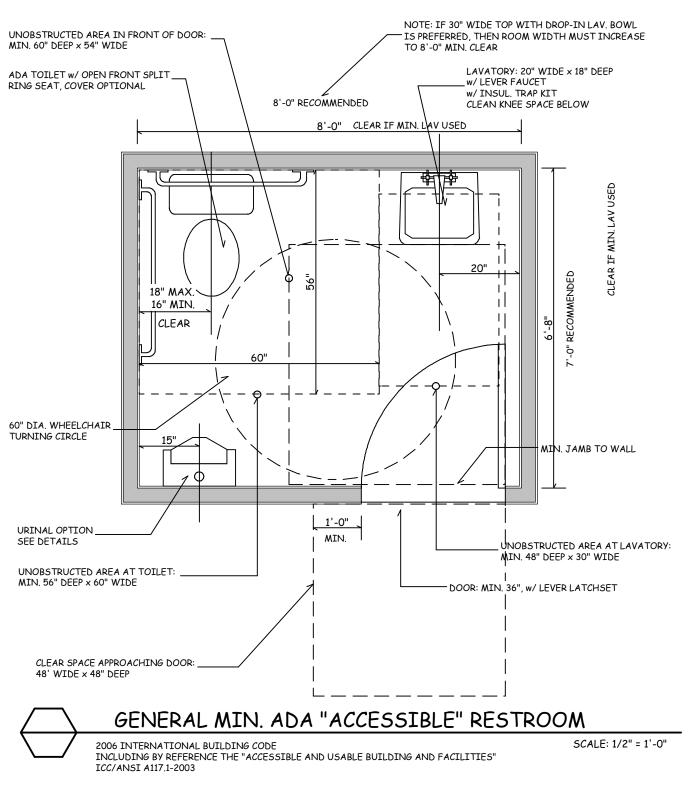

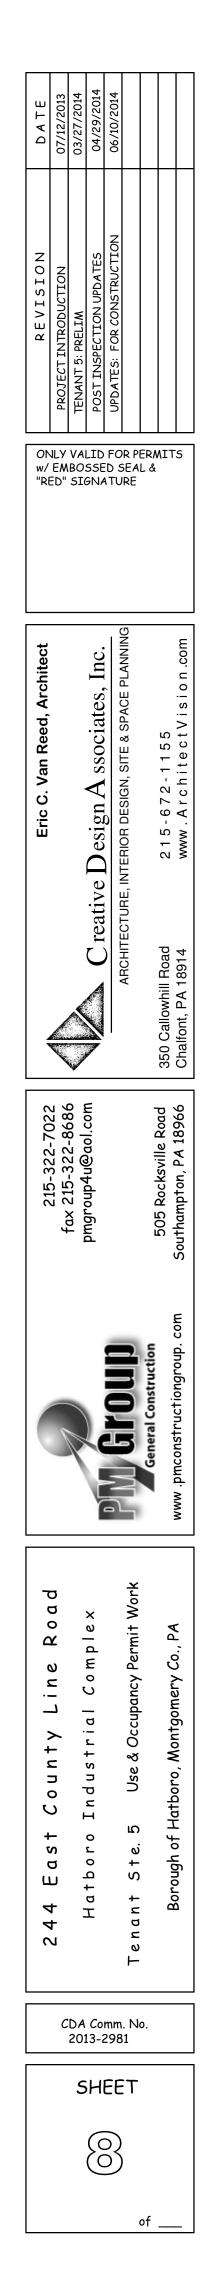

SCALE: 1/2" = 1'-0"